



Lighting Plan

Page: 1 of 1

Version:

V5.1

Date:

2nd September 2018

Drawn By:

D. Sheehan

Scale:


NOT TO SCALE

Other Circuits:

- 1 Haze- Fixture 19 (2 Channel)
- 2 Smoke- Fixture 20 (1 Channel)
- 3 SL Starcloth- Fixture 16 (10 Channel Mode)
- 4 SR Starcloth- Fixture 17 (10 Channel Mode)
- 5 Mirror Ball Rotator- 61 (1.5 RPM)
- 6 GRB LED Tape- 75 - 55

Revisions:

- 5.1- Colours and Circuits Updated

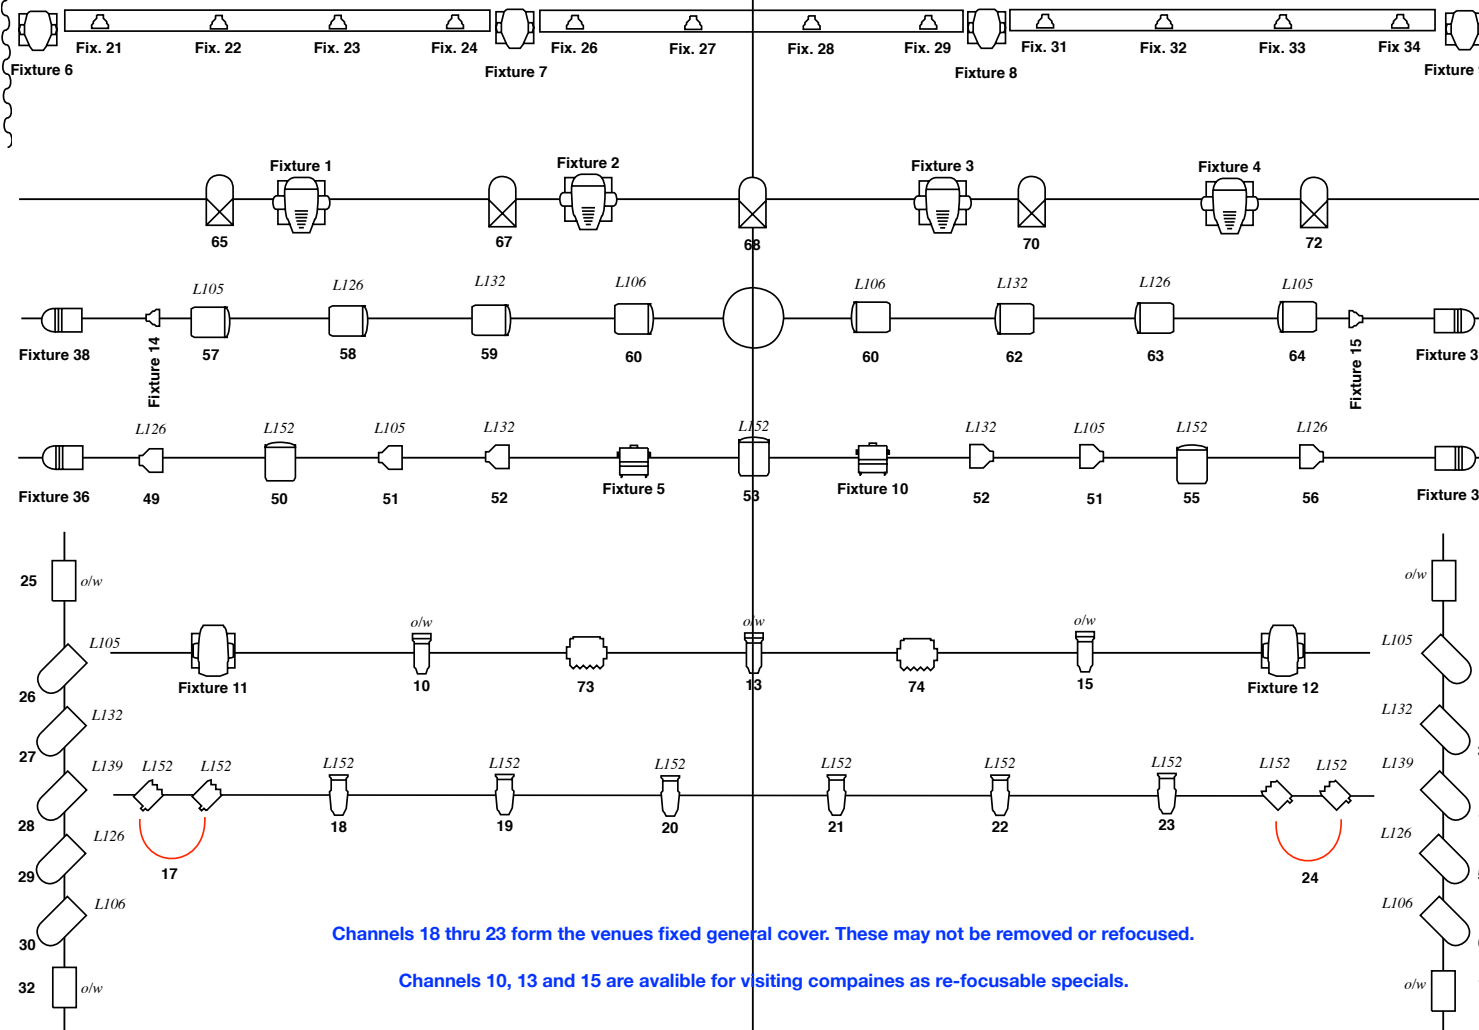


Channels 18 thru 23 form the venues fixed general cover. These may not be removed or refocused.

Channels 10, 13 and 15 are available for visiting compaines as re-focusable specials.

Key:

- | | | | | | |
|--|------------------------------------|--|---------------------------------|--|------------------------------------|
| | ETC 25-50° Source Four Zoom | | CCT Minuette Fresnel | | Martin Mac 300 Wash (Mode 4) |
| | ETC 15-30° Source Four Zoom | | ETC Source 4 Par (MFL) | | Martin Mac 250+ Spot (Mode 4) |
| | ETC 25-50° Source Four Junior Zoom | | Par 64- Long Nose (CP62) | | Showtec Shark Spot One (Ext. Mode) |
| | Selecon Hui 500W (Single) | | LED Par 56 (RGB) | | |
| | Strand Cantata PC | | IMG Moving Pinpoint (7 Channel) | | |
| | | | LED Par 36 (RGBW) | | |

Colour & Media:

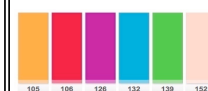

#= Rosco L= Lee F= #132 f= #119



phone: 0700 349 7160

web: mtechtheatre.co.uk

email: info@mtechtheatre.co.uk